


SEDIU FORMATIE ORAVITA SI SEDIU STATIE HIDRO  
Instalatii termice

Intocmit,  
ing. Szabo V  
Szabo

03.2022

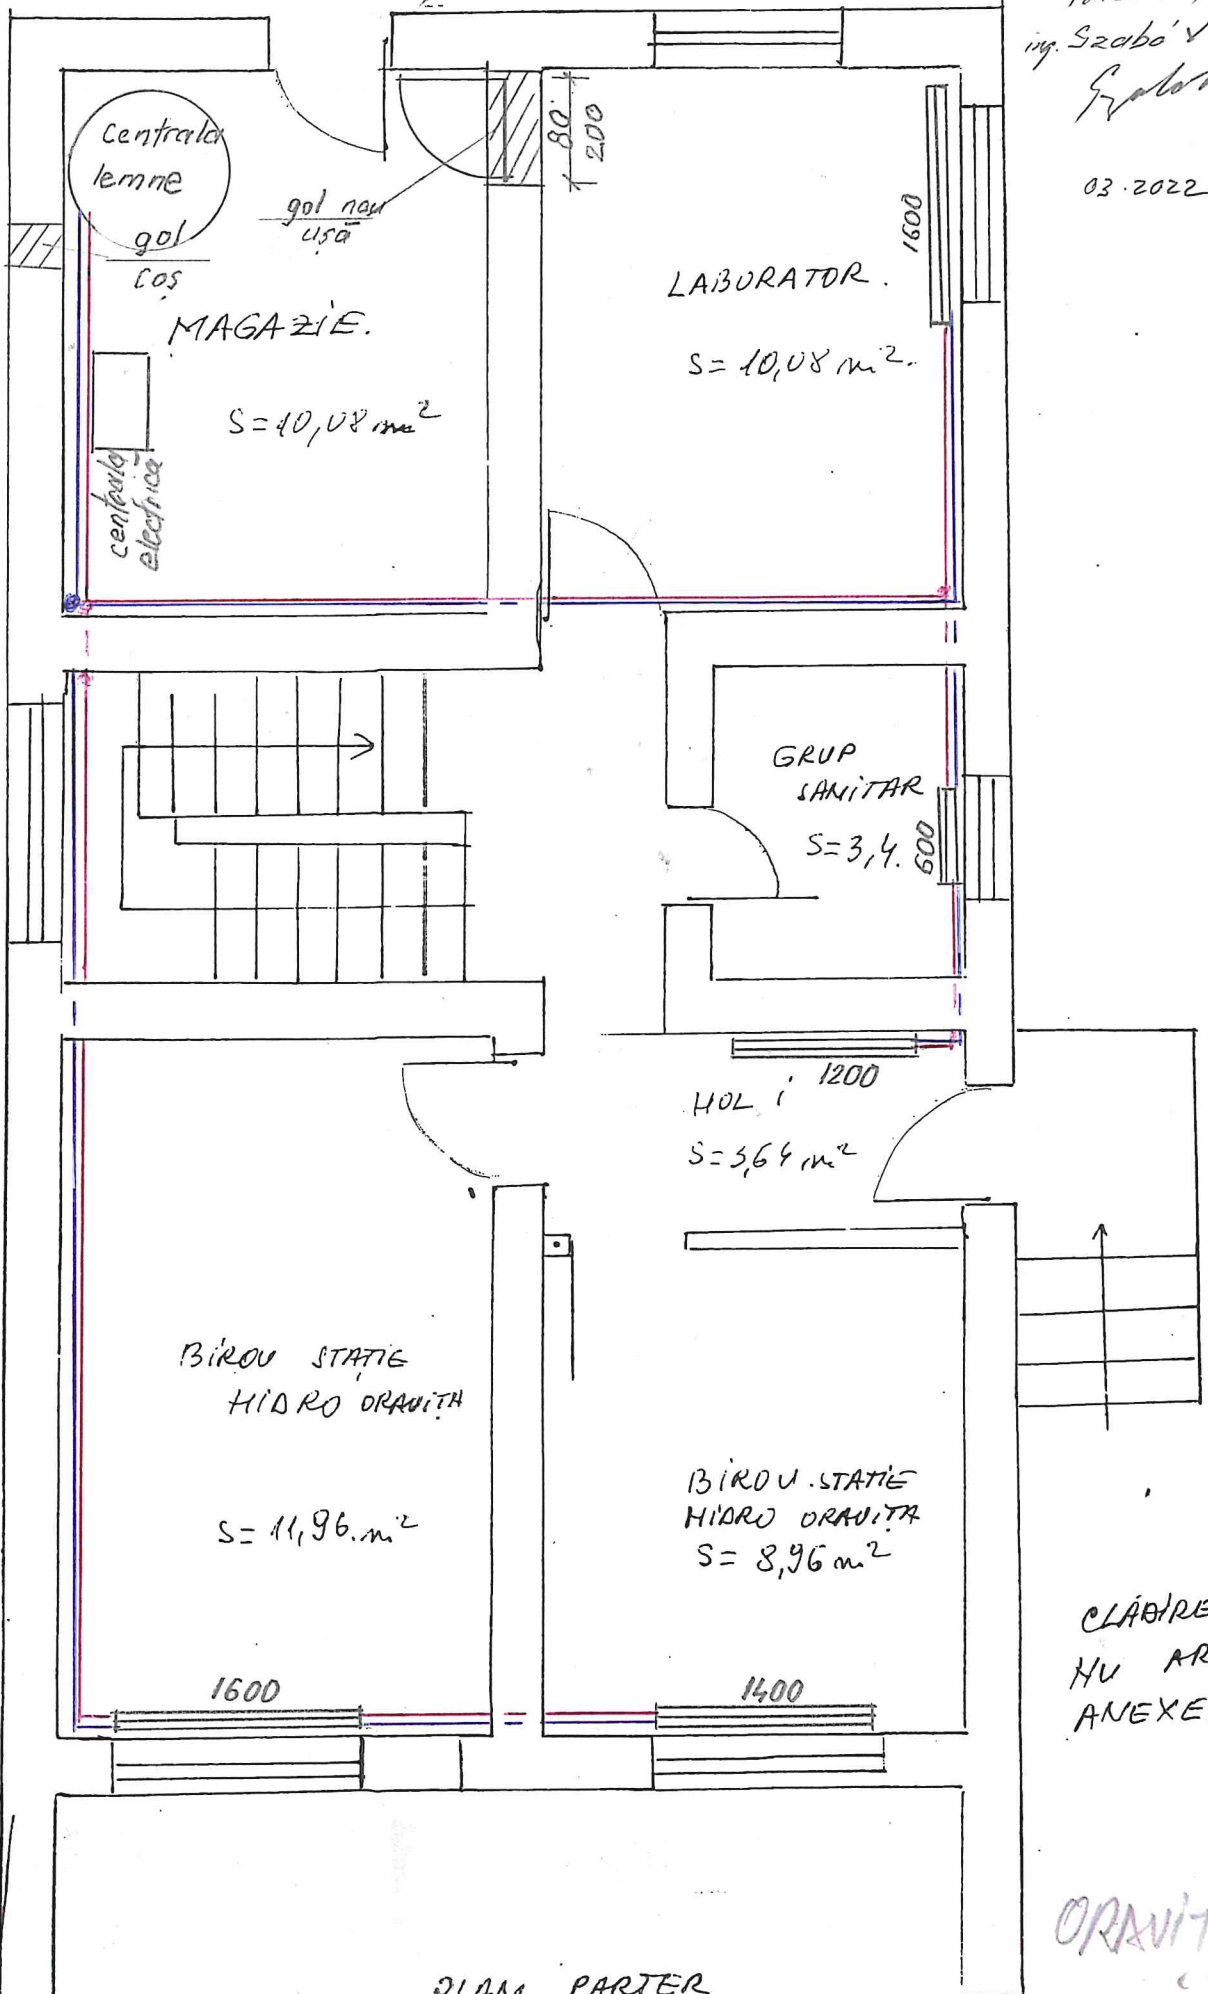

S<sub>e</sub> = 112 mp

DIANA PARTER

ORAVITA

CLADIREA  
NU ARE  
ANEXE.

SGA RESITA


SEDIU FORMATIE ORAVITA si SEOIU STATIE HIDRO

Instalatiu termice

intocmit  
ing. Seabio V

Gradell

03.2022.

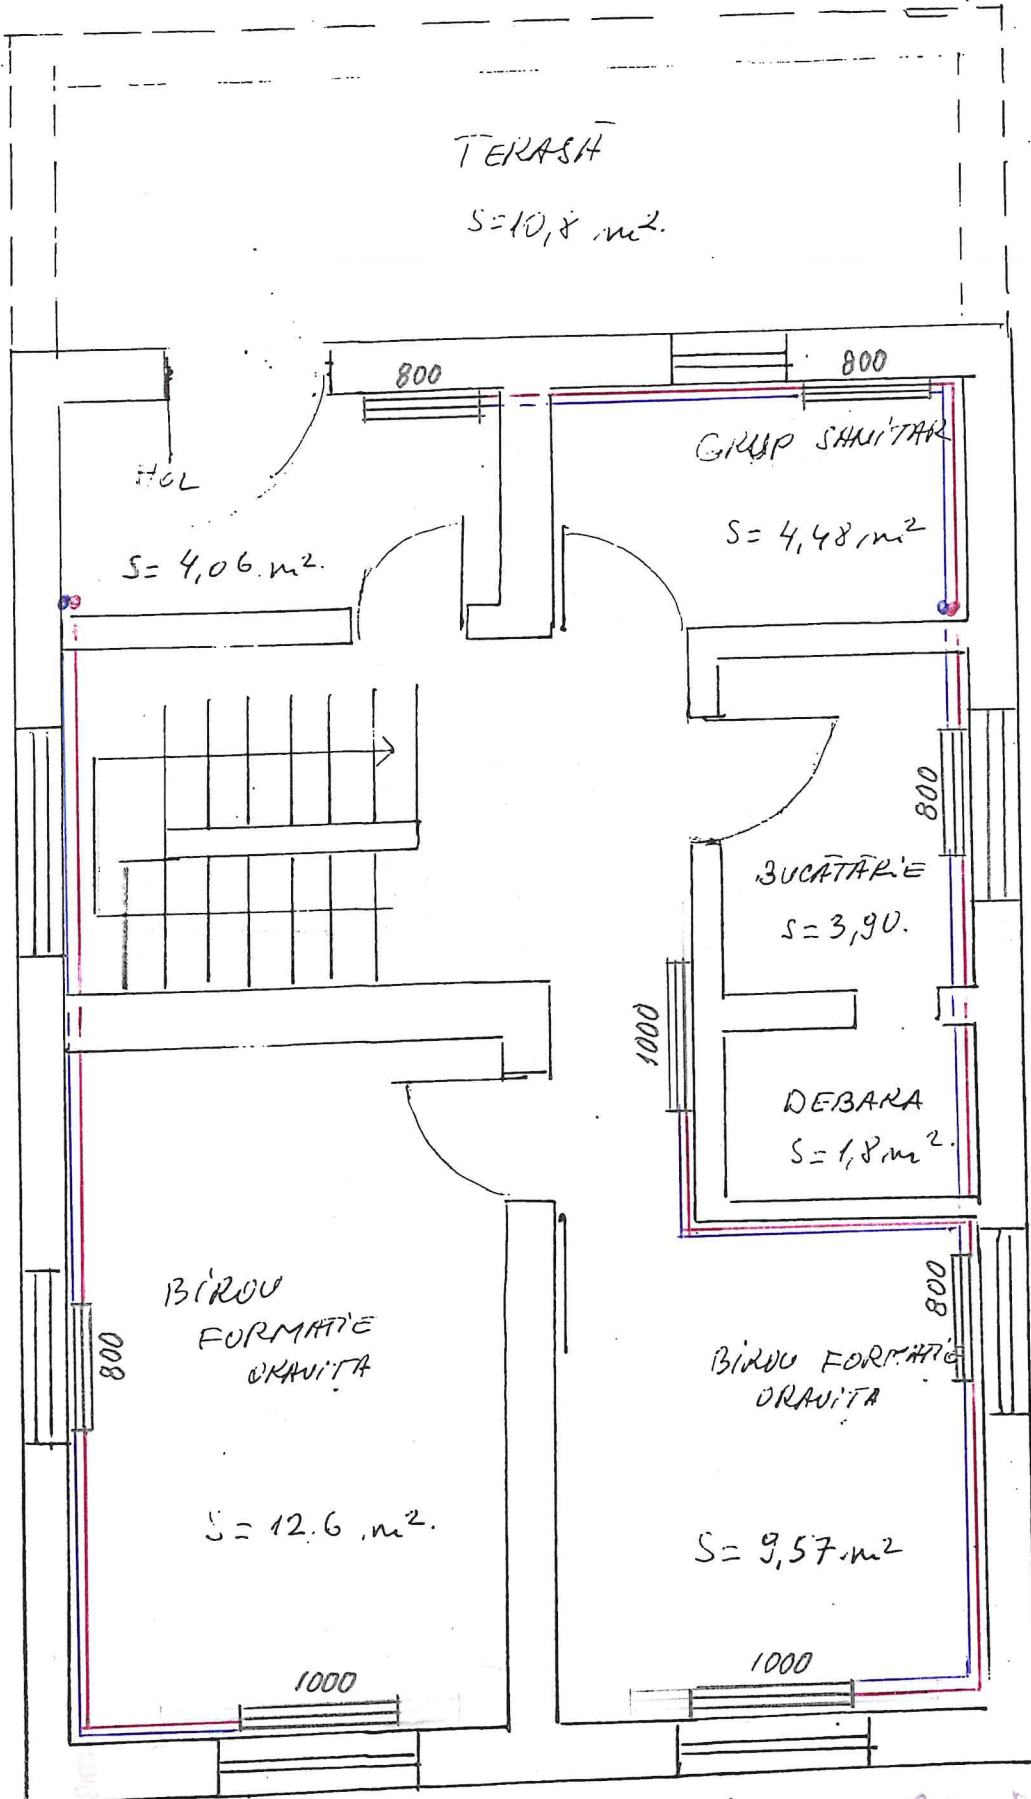

PLAN ETAJ

sc 1:50

ORAVITA

112mp